


PA raccordement:	210
PA G31/33:	31
PA G 32:	32
PA G34/36:	34
PA G38/40:	36
PA G42/44:	38

ZONE GARAGE ch. DRON

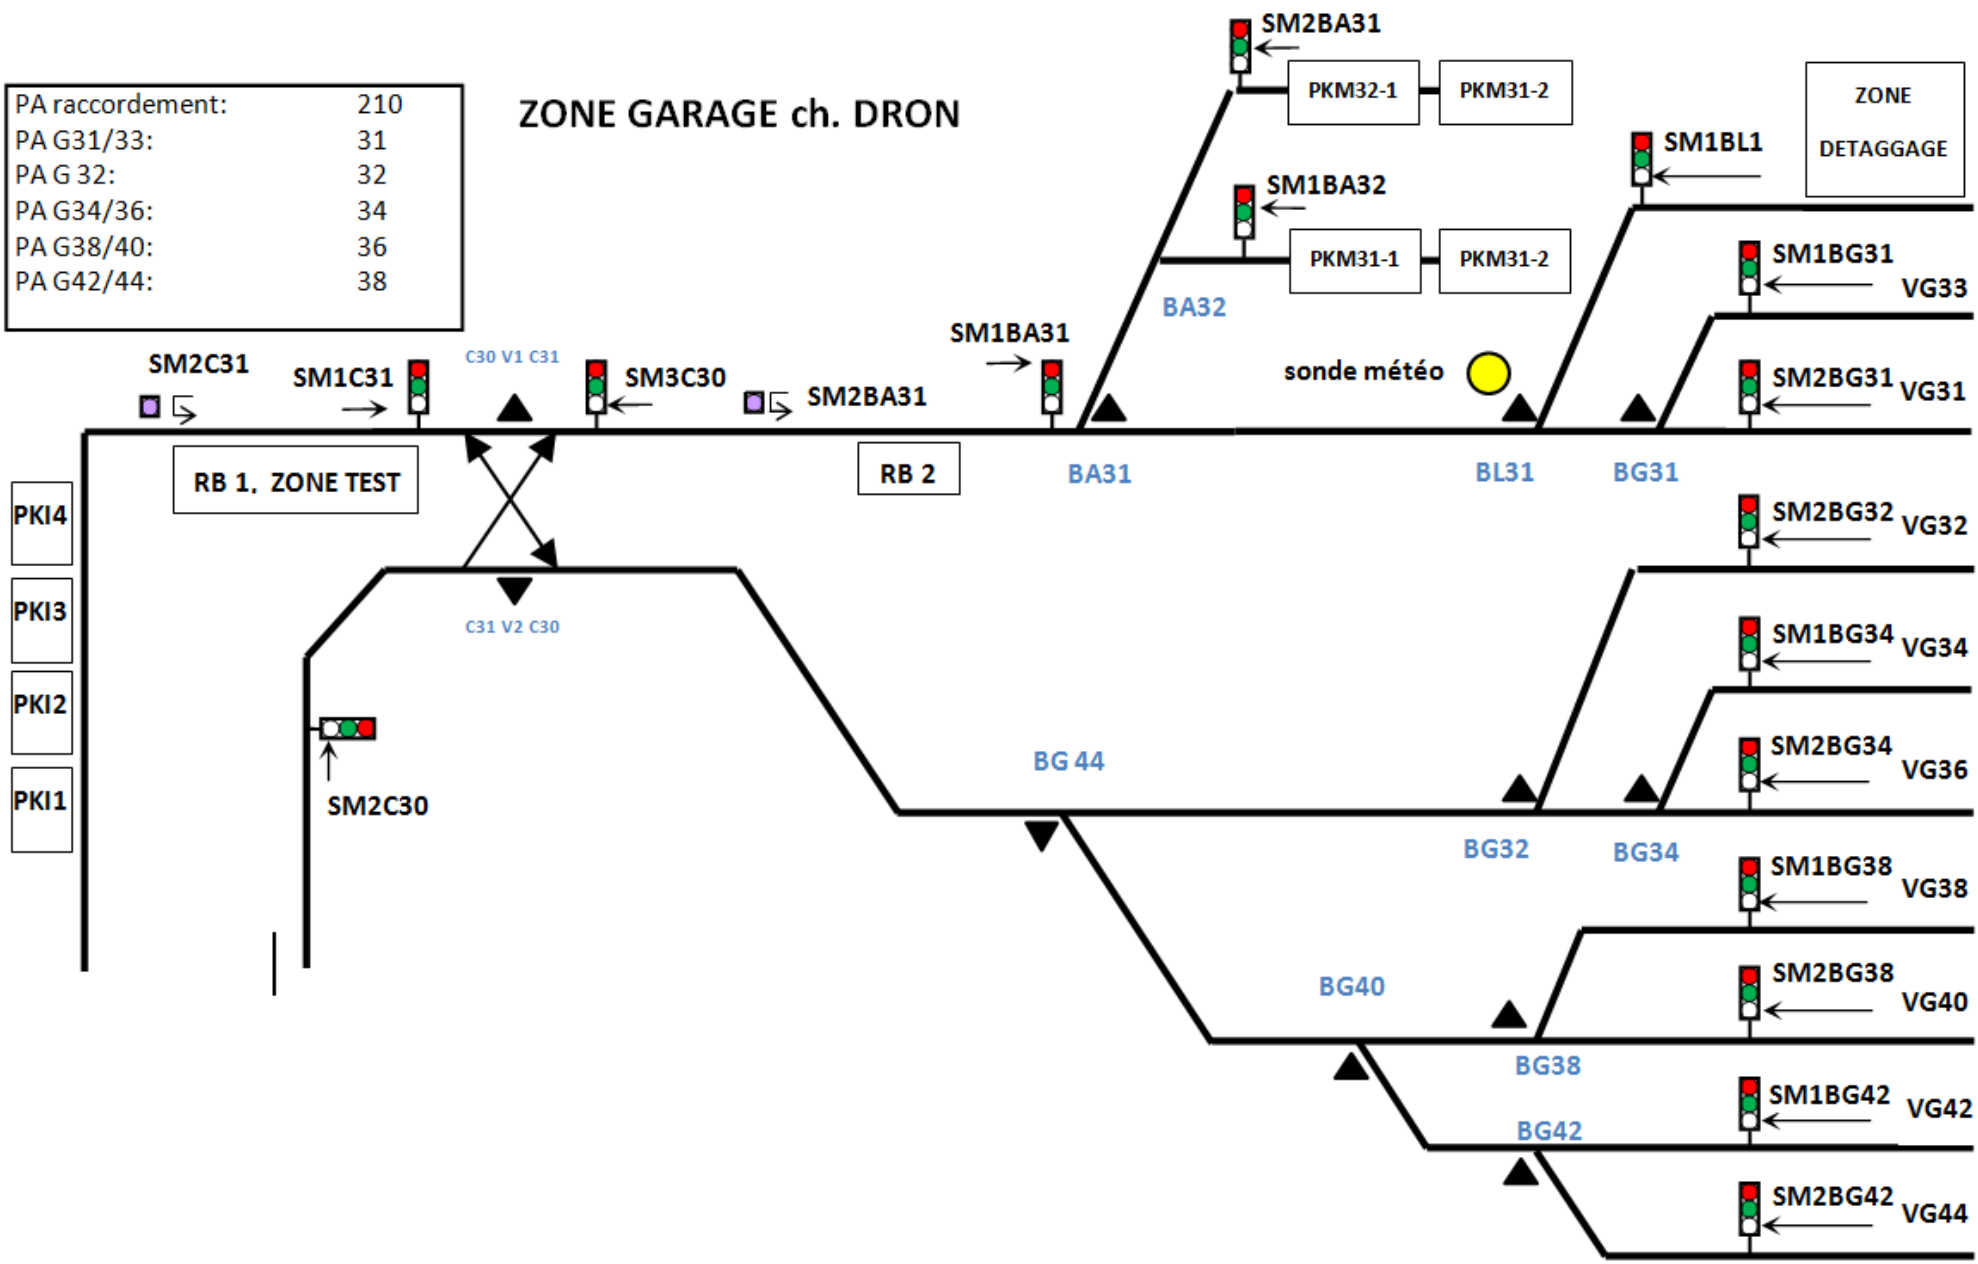

- PKI4
- PKI3
- PKI2
- PKI1

ZONE
DETAGGAGE

RB 1. ZONE TEST

RB 2

SM2C30

sonde météo

VG33

VG31

VG32

VG34

VG36

VG38

VG40

VG42

VG44